



**ELEVATION FROM "THE HOLLIES"** scale 1:20@A2




**PLAN VIEW** scale 1:100@A2

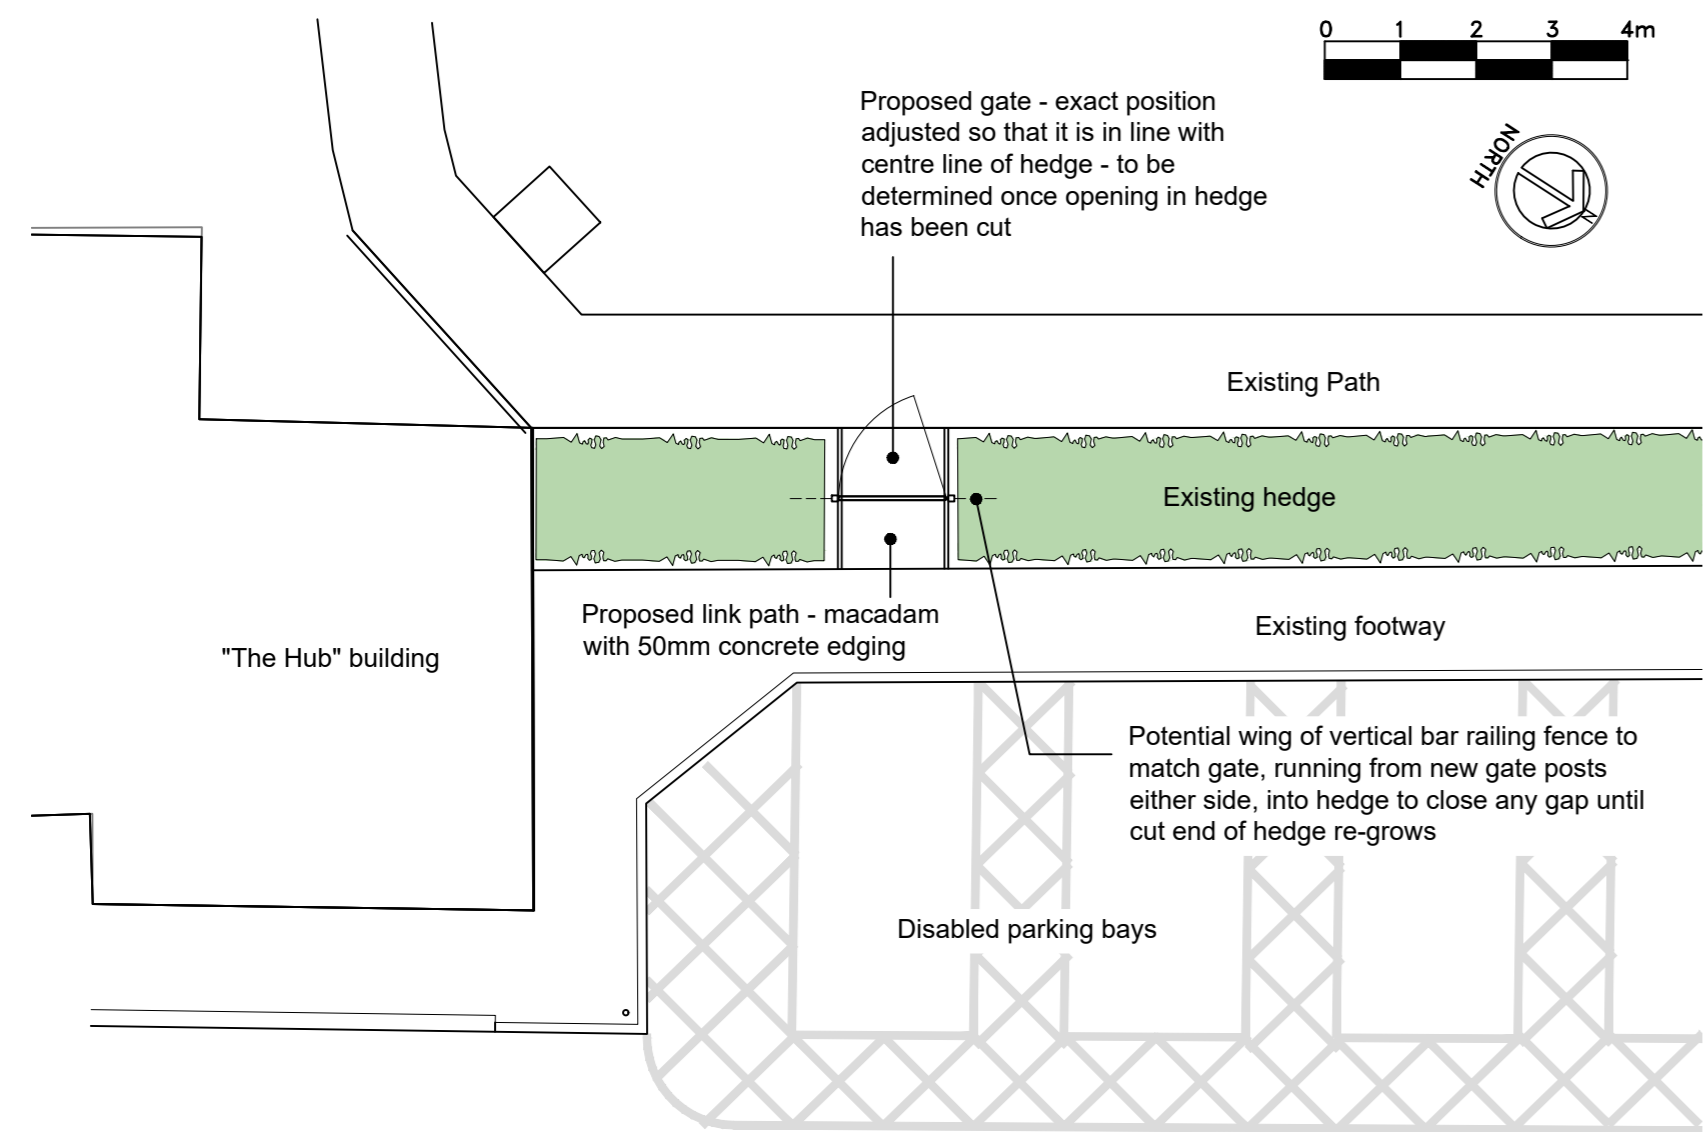


**PHOTOGRAPH FROM "THE HOLLIES" AS EXISTING** not to scale

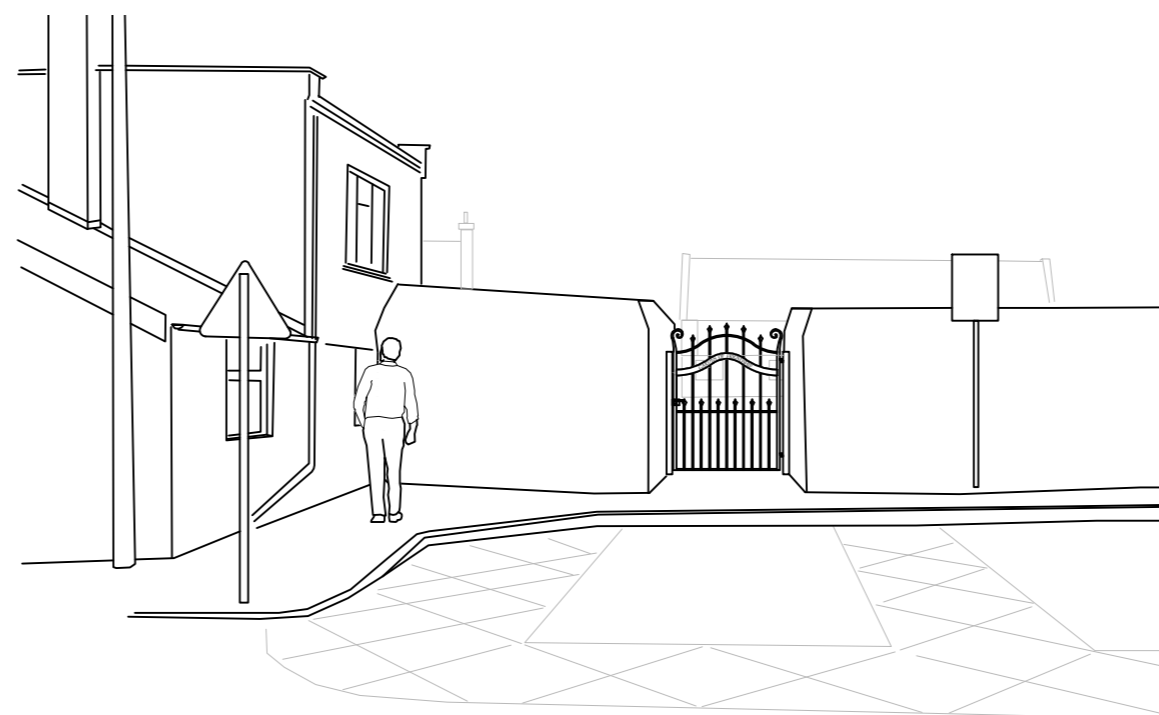

**SKETCH OF SAME VIEW AS PROPOSED** not to scale

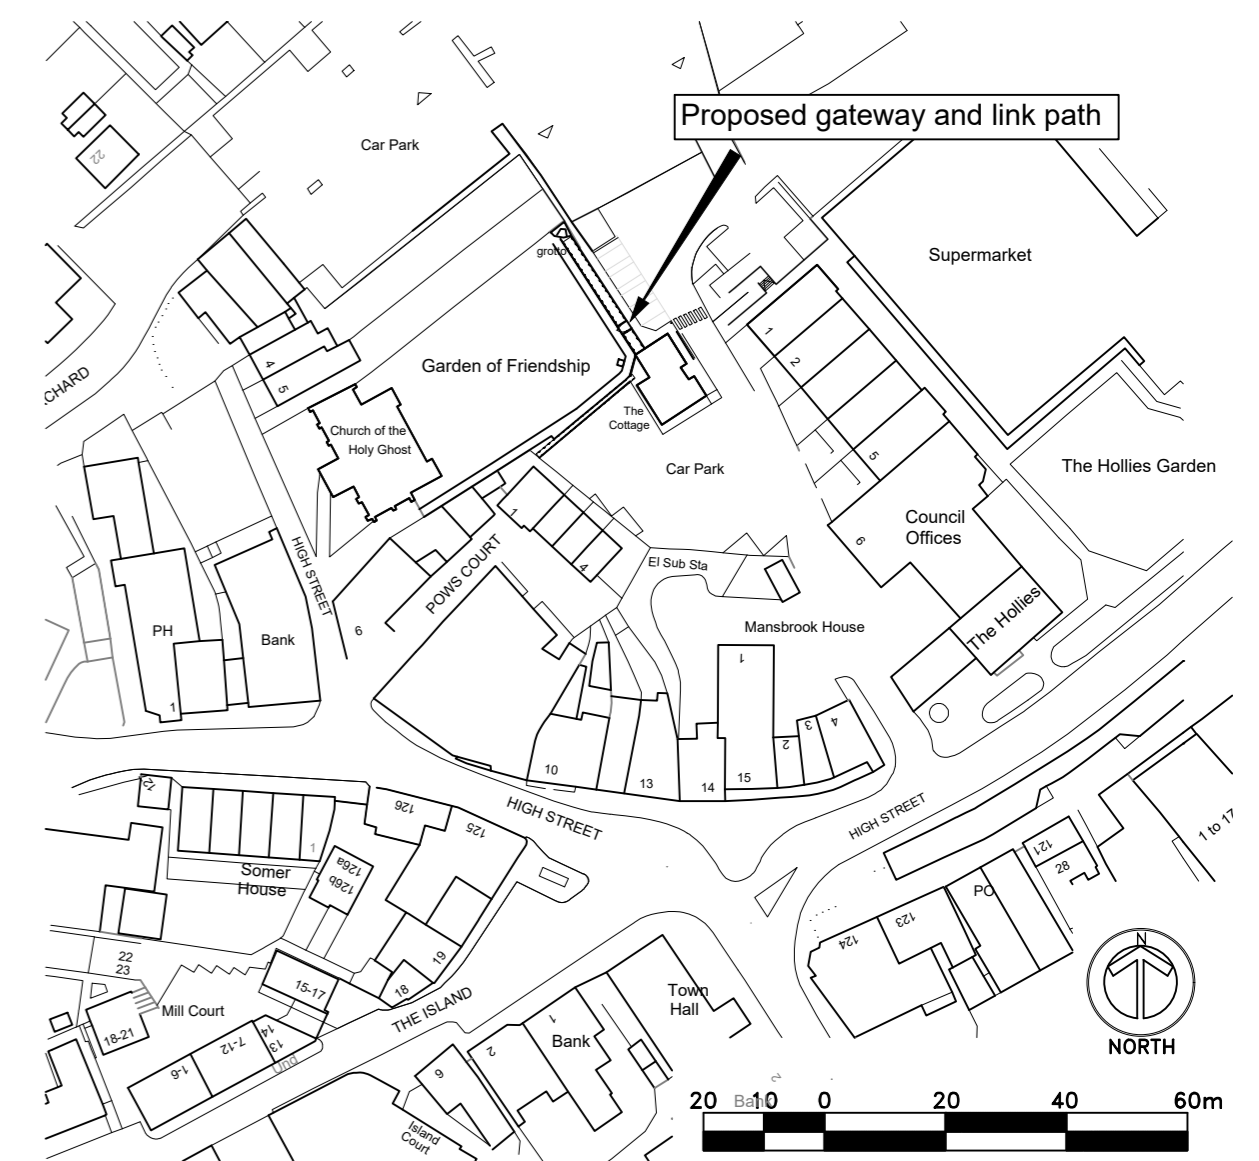

**LOCATION PLAN** scale 1:1250@A2

 CHARTERED LANDSCAPE ARCHITECTS	Client: Midsomer Norton Town Council		
	Project: <b>Garden of Friendship</b>		
	Title: Proposed new gated access		
	Drg by: ADFK	Date: 02/2021	Scale: Scale @ A2
Chkd by:	Drg No: <b>MSN720/Drg01</b>	Rev:	
1,17 PAINTWORKS, BATH ROAD, BRISTOL BS4 3EH Tel: 0117 300 5330			